
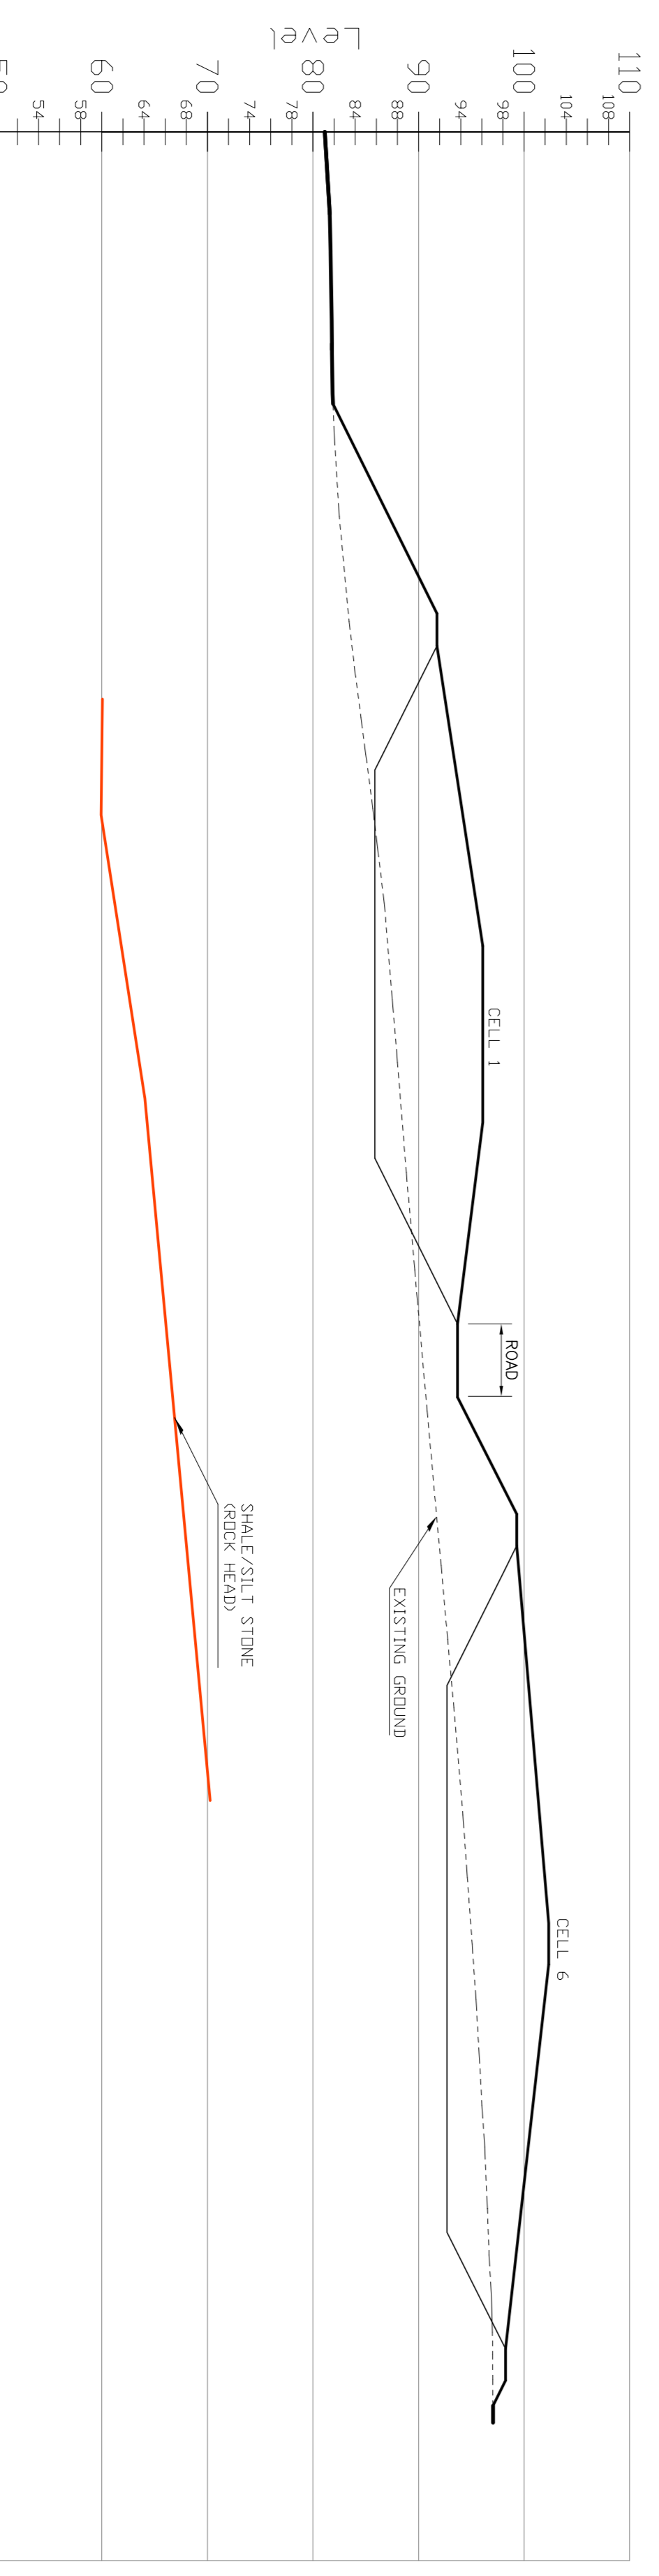


NOTES:
 MOLONY MILLAR CONSULTING CIVIL & STRUCTURAL ENGINEERS OF THE
 CONSULTANTS AND MUST NOT BE REPRODUCED WITHOUT THEIR WRITTEN
 CONSENT.
 ALL DRAWINGS REMAIN THE PROPERTY OF THE CONSULTANTS.
 FIGURED DIMENSIONS ONLY TO BE TAKEN FROM THIS DRAWING.
 ALL DIMENSIONS TO BE CHECKED ON SITE.
 CONSULTANTS TO BE INFORMED OF ANY DISCREPANCIES BEFORE WORK
 PROCEEDS.

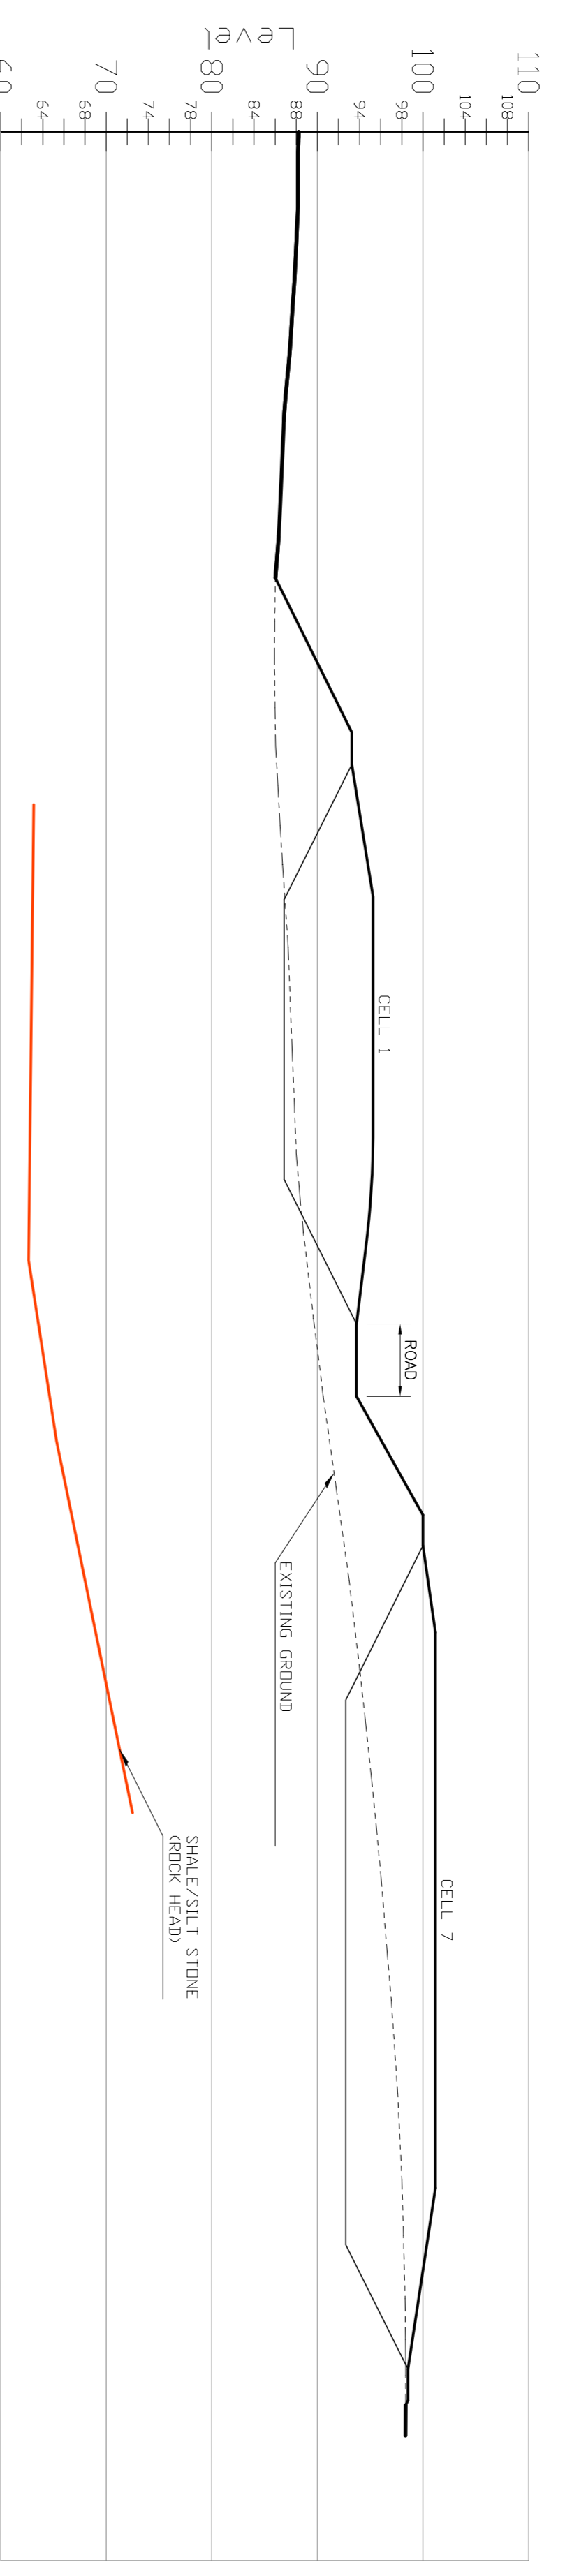

Rev	Date	Description	By	Chkd
J	MAR '09	DWG. REVISED	WP	AM
H	JAN '09	DWG. REVISED	WP	AM
G	APR '08	DWG. REVISED	WP	AM
F	APR '08	PLANNING ISSUE	WP	AM
E	APR '07	DWG. REVISED	WP	AM
D	JAN '07	CELL 1 REVISED	WP	AM
C	MAR '06	CELL LEVELS AMENDED	AGM	RG
B	JAN '06	CELL 8 REMOVED, LAGOON ADDED	AGM	RG
A	JAN '06	PRELIMINARY	AGM	RG

Client
COLLEGE PROTENS

Project Title
**BIOMASS CHP PLANT
 ASH LAMDFILL SITE
 NOBBER, CO. MEATH.**

Drawing Title
**LONGITUDINAL SECTIONS
 SHEET 2
 (LANDFILL CELLS)**

Architect
MOLONY MILLAR
 email: info@molonymillar.ie
 Scale: AS NOTED @ A1 Date: JAN. '09
 Drawn: N.A. Chkd: A.G.
 CADD File: S:\DRAWINGS\9898-1

Client
MOLONY MILLAR
 Consulting Civil and
 Structural Engineers
 Ryedbank House
 Ballymore Road
 Rathfarnham
 Dublin 14
 Ireland
 Tel: (353-1) 4930211
 Fax: (353-1) 4930215

