
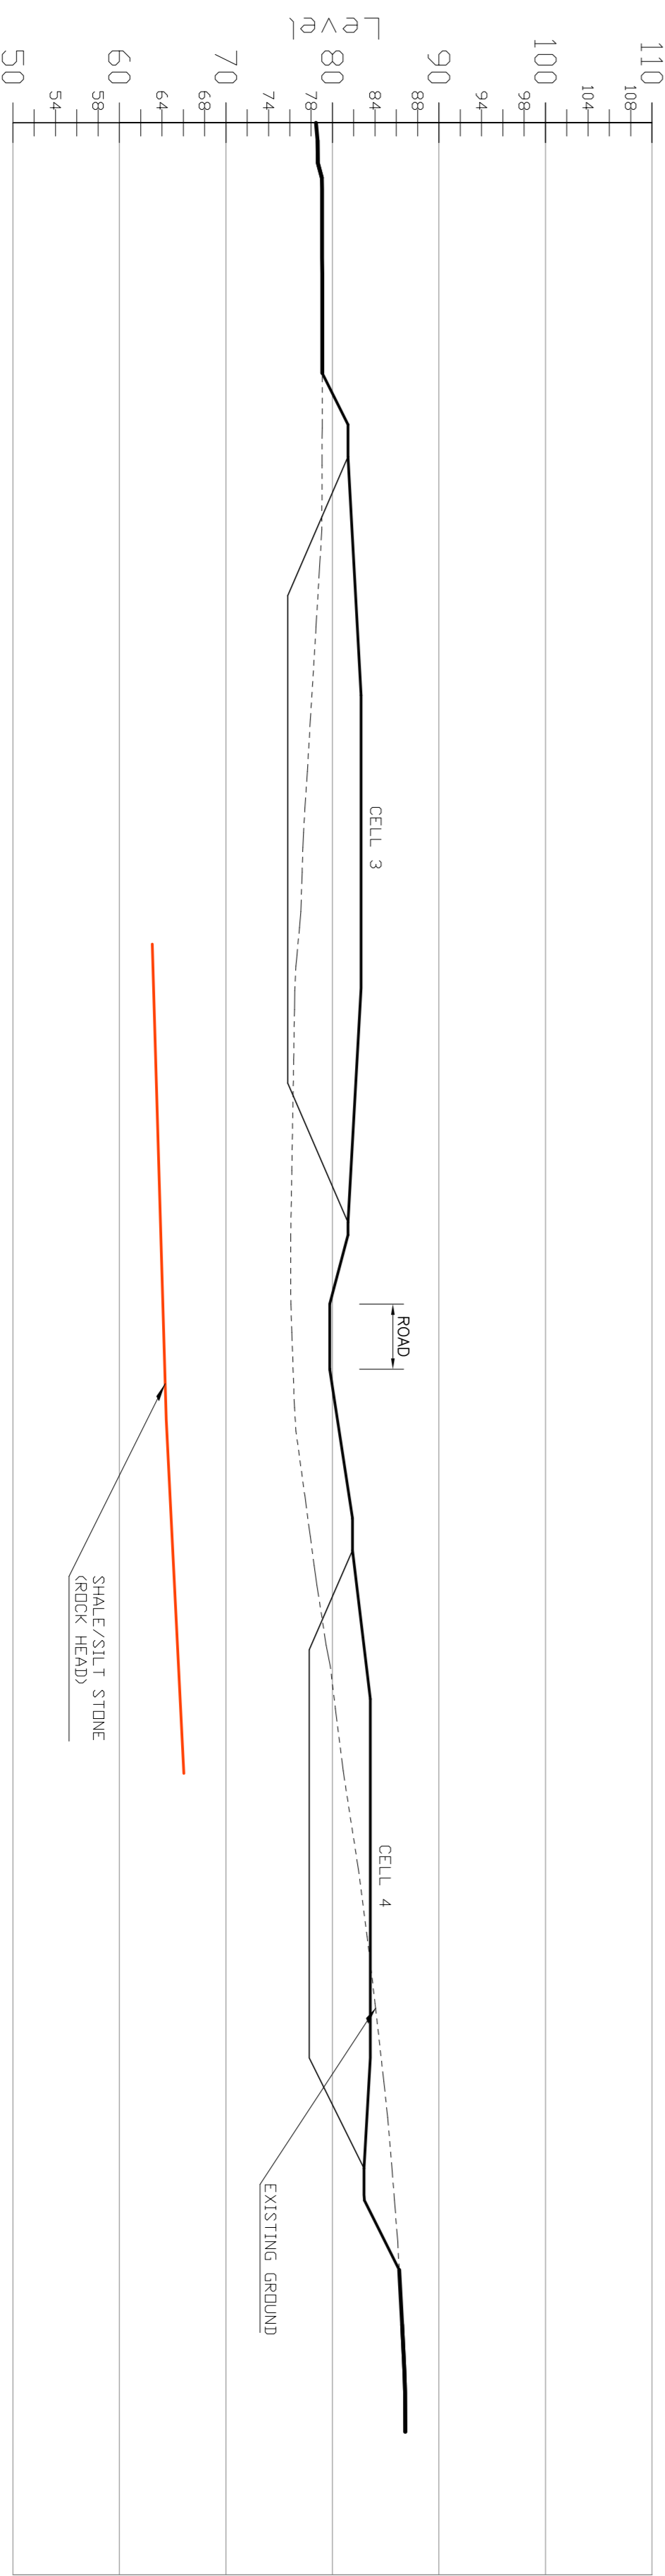


NOTES:
 MOLONY MILLAR CONSULTING CIVIL & STRUCTURAL ENGINEERS
 HAS PREPARED THIS DRAWING AND DESIGN FOR THE COMMISSION OF THE
 CONSULTANTS AND MUST NOT BE REPRODUCED WITHOUT THEIR WRITTEN
 CONSENT.
 ALL DRAWINGS REMAIN THE PROPERTY OF THE CONSULTANTS.
 FIGURED DIMENSIONS ONLY TO BE TAKEN FROM THIS DRAWING.
 ALL DIMENSIONS TO BE CHECKED ON SITE.
 CONSULTANTS TO BE INFORMED OF ANY DISCREPANCIES BEFORE WORK
 PROCEEDS.

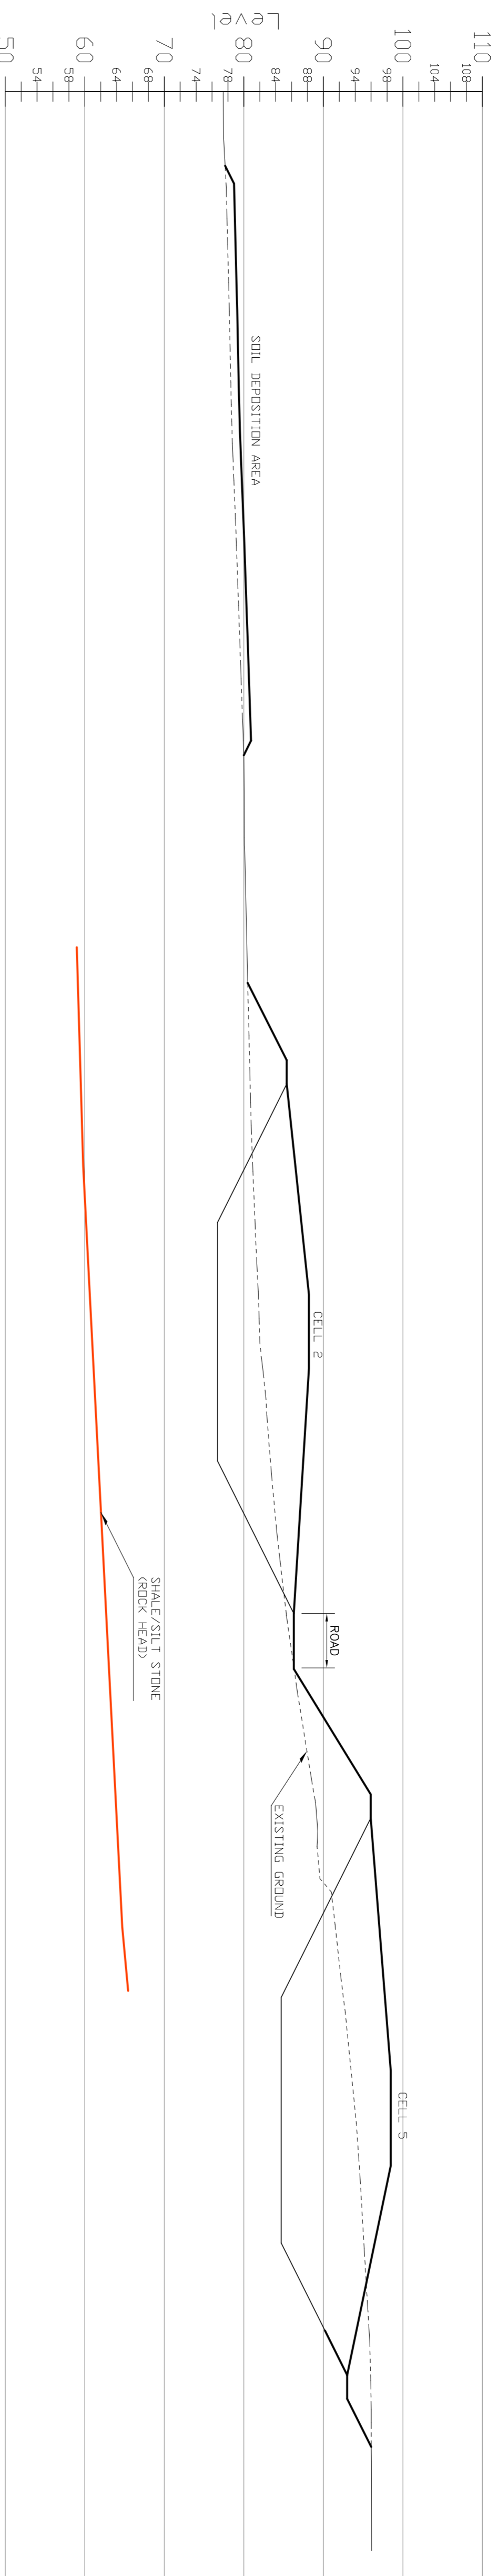

Rev	Date	Description	By	Chkd
J	MAR '09	DWG. REVISED	WP	AM
H	JAN '09	DWG. REVISED	WP	AM
G	APR '08	DWG. REVISED	WP	AM
F	APR '08	PLANNING ISSUE	WP	AM
E	APR '07	DWG. REVISED	WP	AM
D	JAN '07	CELL 1 REVISED	AGM	RG
C	MAR '06	CELL LEVELS AMENDED	AGM	RG
B	JAN '06	SEC 1-1 DELETED, 2-2 REVISED	AGM	RG
A	JAN '06	PRELIM	AGM	RG

Client	COLLEGE PROTENS
Project Title	BIOMASS CHP PLANT ASH LANDFILL SITE NOBBER, CO. MEATH.
Drawing Title	LONGITUDINAL SECTIONS SHEET 3 (LANDFILL CELLS)
Architect	MOLONY MILLAR Ryebank House Ballymore Road Rathfarnham Dublin 14 Ireland
Scale	AS NOTED @ A1
Drawn	IA
Checked	AG
Date	JAN '06
Drawn	IA
Checked	AG
Date	JAN '06

MOLONY MILLAR
 Consulting Civil and
 Structural Engineers
 Ryebank House
 Ballymore Road
 Rathfarnham
 Dublin 14
 Ireland
 Tel (353-1) 4930211
 Fax (353-1) 4930215
 email: info@molonymillar.ie
 Website: www.molonymillar.ie

© **PLANNING** 898-1
 Drawing Status: **PLANNING**
 Job Number: **898-1**
 Drawing Number: **05**
 Revision: **J**