



NOTES:
 MOLONY MILLAR CONSULTING CIVIL & STRUCTURAL ENGINEERS' DRAWINGS AND ANY DESIGN DECISIONS ARE THE PROPERTY OF THE CONSULTANTS AND MUST NOT BE REPRODUCED WITHOUT THEIR WRITTEN CONSENT.
 ALL DRAWINGS REMAIN THE PROPERTY OF THE CONSULTANTS.
 FIGURED DIMENSIONS ONLY TO BE TAKEN FROM THIS DRAWING.
 ALL DIMENSIONS TO BE CHECKED ON SITE.
 CONSULTANTS TO BE INFORMED OF ANY DISCREPANCIES BEFORE WORK PROCEEDS.

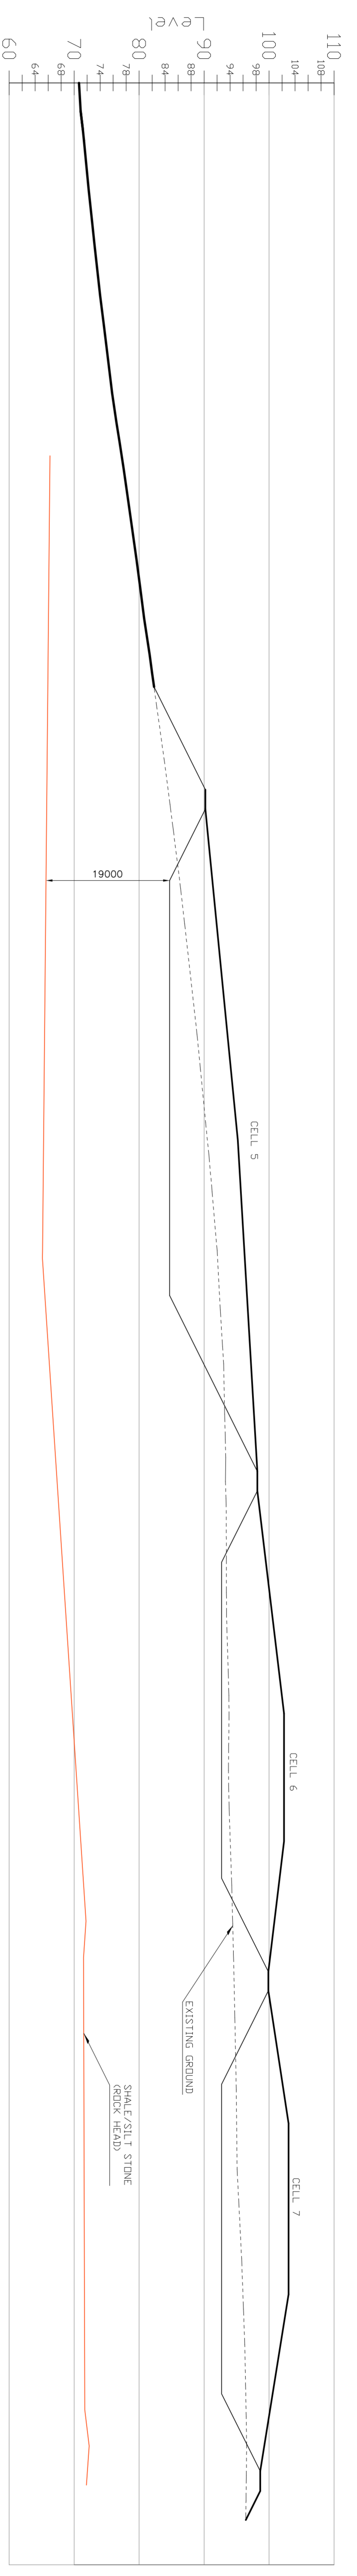

SECTION A-A

SCALE: 1:500

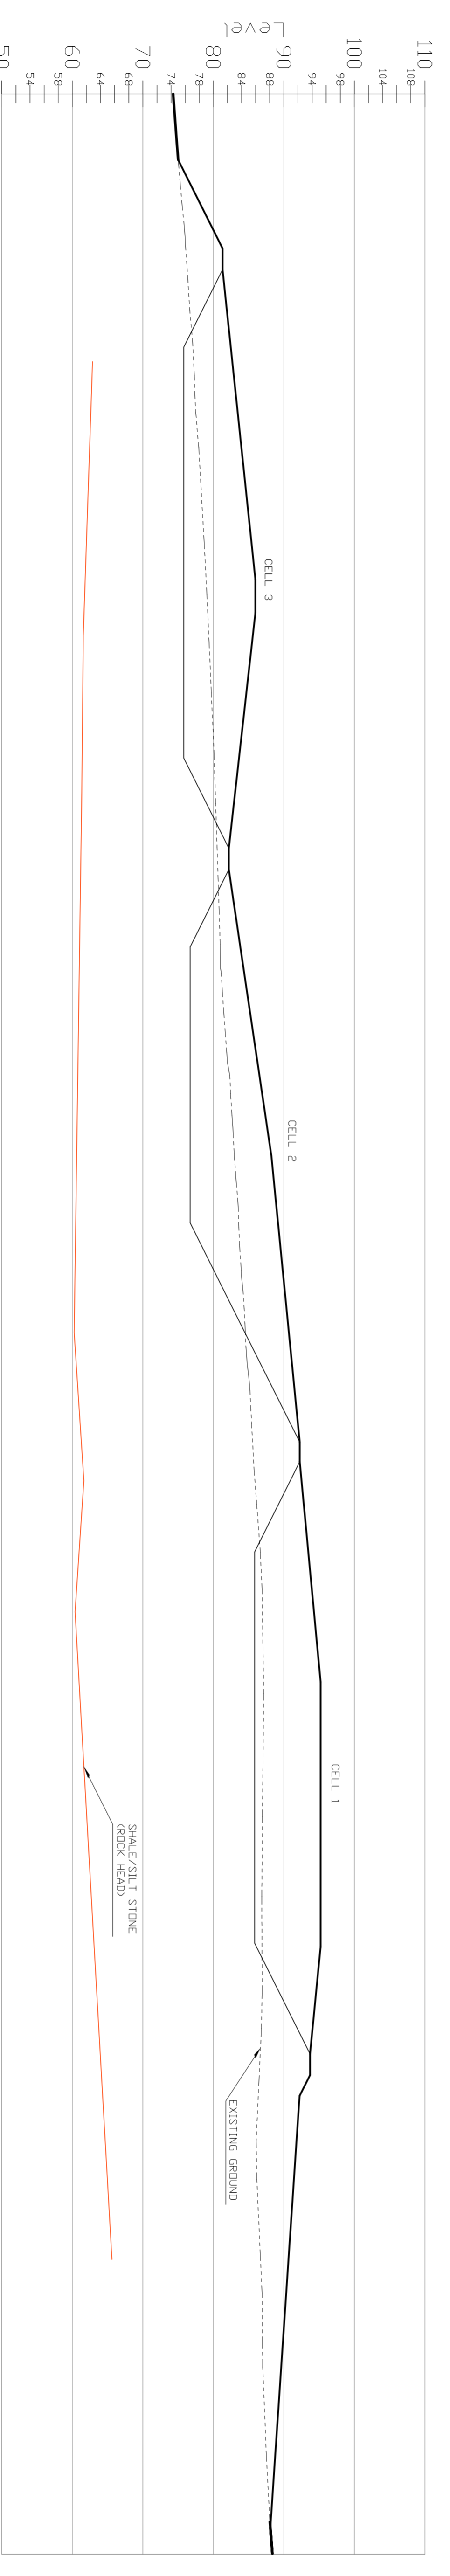

SECTION B-B

SCALE: 1:500

Rev	Date	Description	By	Chkd
A	JAN '06	REDRAWN	AGM	RG
B	JAN '06	CELL 8 REMOVED, LAGOON ADDED	AGM	RG
C	MAR '06	CELL LEVELS AMENDED	WP	AM
D	JAN '07	CELL 1 REVISED	WP	AM
E	APR '07	DMG. REVISED	WP	AM
F	APR '08	PLANNING ISSUE	WP	AM
G	APR '08	DMG. REVISED	WP	AM
H	JAN '09	DMG. REVISED	WP	AM
J	MAR '09	FI REQUEST	WP	RG
K	AUG '10	FI REQUEST	WP	RG

Client: COLLEGE PROTENS

Project Title: BIOMASS CHP PLANT ASH LANDFILL SITE NOBBER, CO. MEATH.

Drawing Title: LONGITUDINAL SECTIONS SHEET 1 (LANDFILL CELLS)

Architect: MOLONY MILLAR

Scale: AS NOTED @ A1 Date: JAN '06

Drawn: N.A. Chkd: R.S.

Cad File: S:\DRAWINGS\898\0898-1

Drawing Status: Planning

Job Number: 898-1

Drawing Number: C03

Revision: K

MOLONY MILLAR
 Consulting Civil and Structural Engineers
 Ryedbank House
 Ryedbank Road
 Rathfarnham
 Dublin 14
 Ireland

email: info@molonymillar.ie
 Tel: (353-1) 4930211
 Fax: (353-1) 4930215

REVISIONS

REVISION