



NOTES:
 MOLONY MILLAR CONSULTING CIVIL & STRUCTURAL ENGINEERS' DRAWINGS AND DESIGN PROVISIONS ARE THE PROPERTY OF THE CONSULTANTS AND MUST NOT BE REPRODUCED WITHOUT THEIR WRITTEN CONSENT.
 ALL DRAWINGS REMAIN THE PROPERTY OF THE CONSULTANTS.
 FIGURED DIMENSIONS ONLY TO BE TAKEN FROM THIS DRAWING.
 ALL DIMENSIONS TO BE CHECKED ON SITE.
 CONSULTANTS TO BE INFORMED OF ANY DISCREPANCIES BEFORE WORK PROCEEDS.

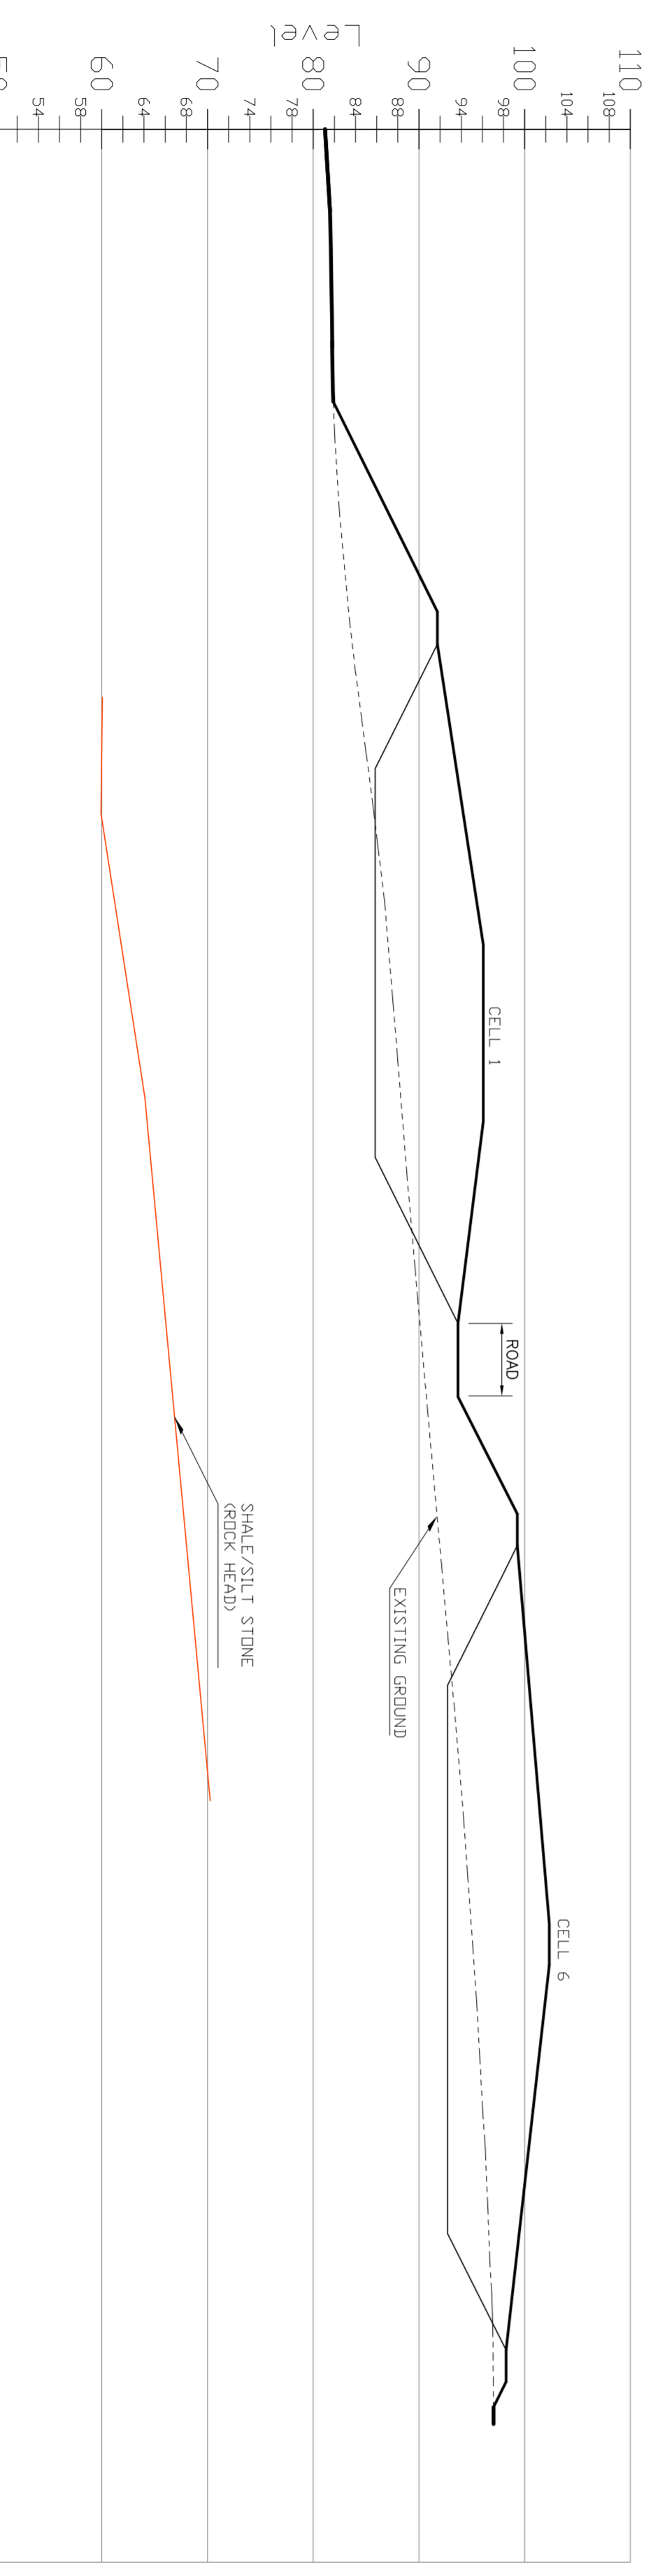

Rev	Date	Description	By	Chkd
A	JAN, 06	REDRAWN	AGM	RG
B	JAN, 06	CELL 8 REMOVED, LAGOON ADDED	AGM	RG
C	MAR, 06	CELL LEVELS RAMPED	AGM	RG
D	JAN, 07	CELL 1 REVISED	WP	AM
E	APR, 07	DMG. REVISED	WP	AM
F	APR, 08	PLANNING ISSUE	WP	AM
G	APR, 08	DMG. REVISED	WP	AM
H	JAN, 09	DMG. REVISED	WP	AM
J	MAR, 09	DMG. REVISED	WP	AM

Client: COLLEGE PROTENS
 Project Title: BIOMASS CHP PLANT ASH LANDFILL SITE NOBBER, CO. MEATH.
 Drawing Title: LONGITUDINAL SECTIONS SHEET 2 (LANDFILL CELLS)

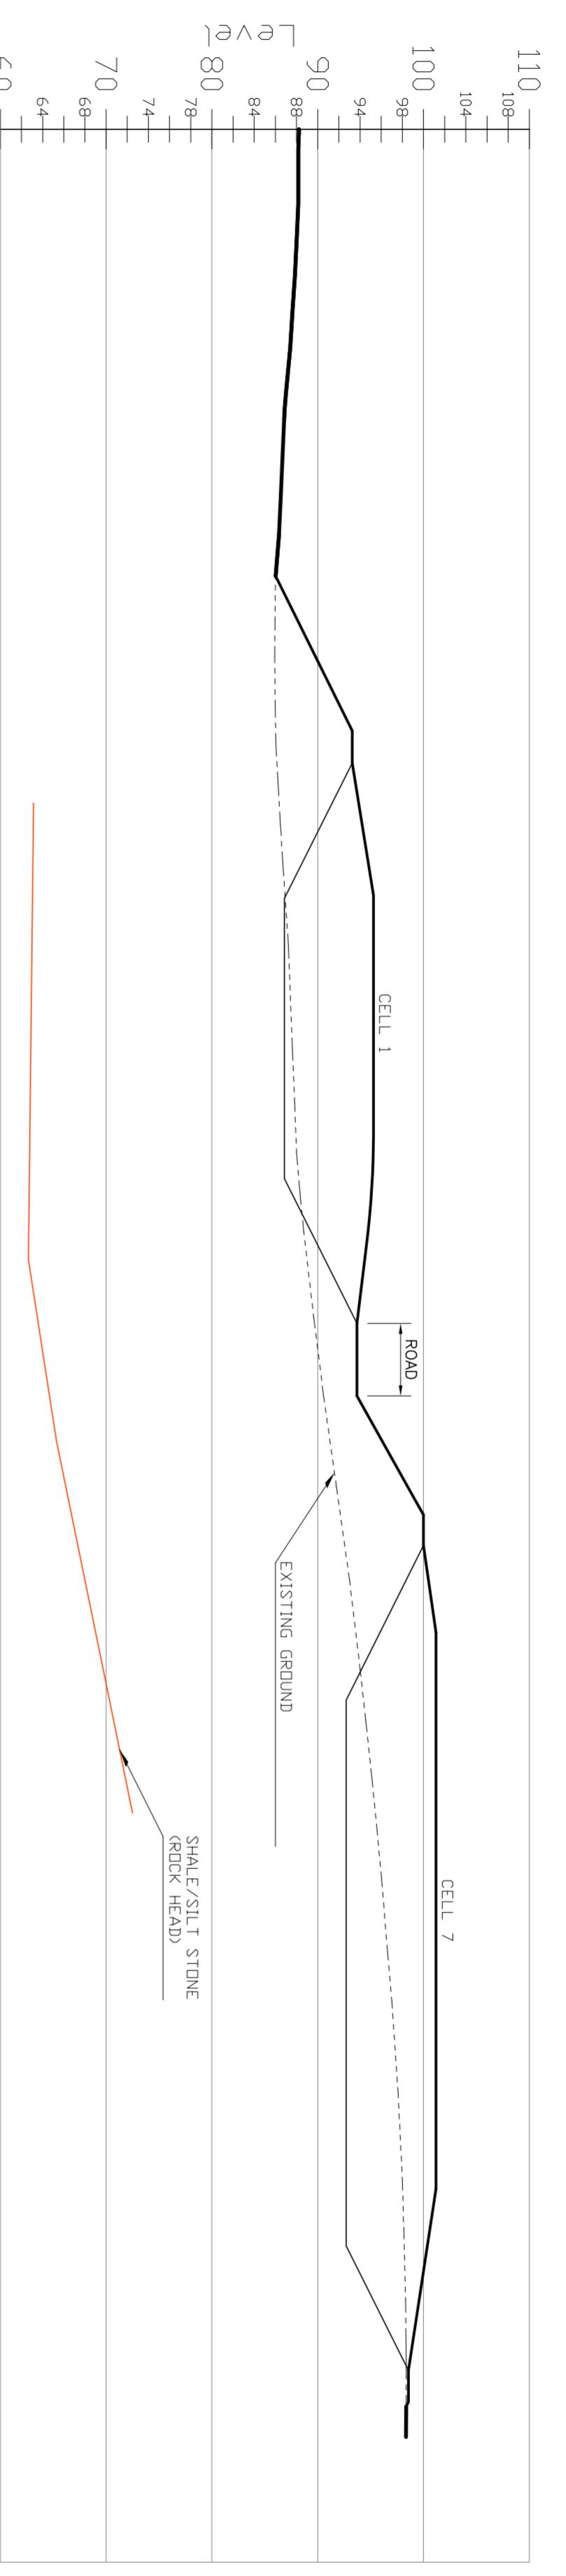

MOLONY MILLAR
 Consulting Civil and Structural Engineers
 Ryedbank House
 Elm Park
 Rathfarnham
 Dublin 14
 Ireland
 Tel: (353-1) 4990211
 Fax: (353-1) 4990215
 email: info@molonymillar.ie
 Website: www.molonymillar.ie

Architect: MOLONY MILLAR	Date: JAN, 06
Scale: AS NOTED @ A1	Chkd: R.G.
Drawn: T.A.	Chkd: R.G.
Grid File: S:\DRAWINGS\898\0898-1	

Drawing Status: Planning
 Job Number: 898-1
 Drawing Number: C04
 Revision: J