



NOTES:  
 MOLONY MILLAR CONSULTING CIVIL & STRUCTURAL ENGINEERS' DRAWINGS AND ANY DESIGN PROVISIONS ARE CONSIDERED TO BE THE PROPERTY OF MOLONY MILLAR CONSULTING CIVIL & STRUCTURAL ENGINEERS AND MUST NOT BE REPRODUCED WITHOUT THEIR WRITTEN CONSENT.  
 ALL DRAWINGS REMAIN THE PROPERTY OF THE CONSULTANTS.  
 FIGURED DIMENSIONS ONLY TO BE TAKEN FROM THIS DRAWING.  
 ALL DIMENSIONS TO BE CHECKED ON SITE.  
 CONSULTANTS TO BE INFORMED OF ANY DISCREPANCIES BEFORE WORK PROCEEDS.

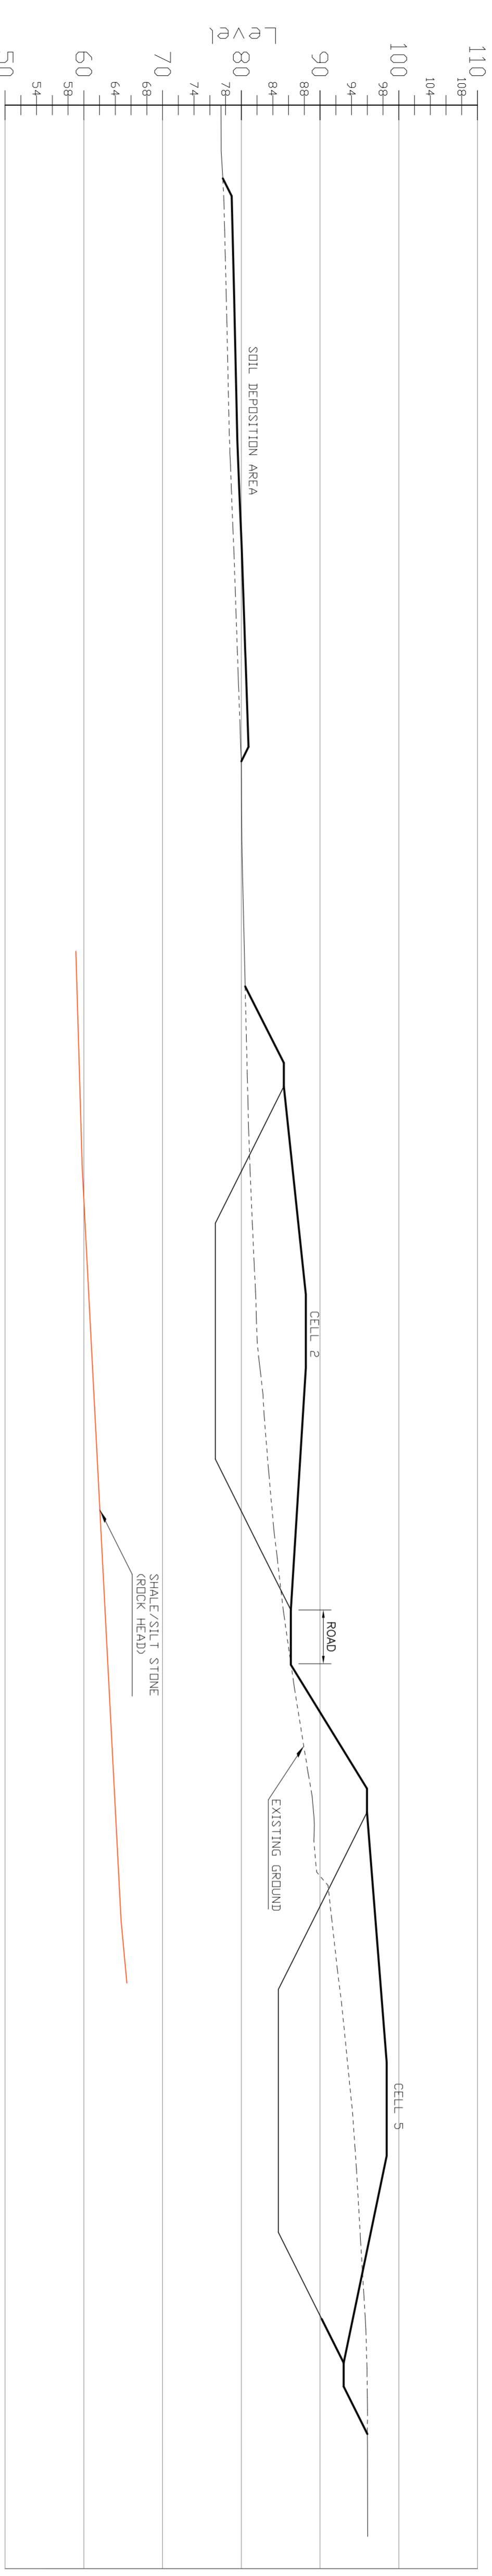


SECTION 3-3 SCALE: 1:500

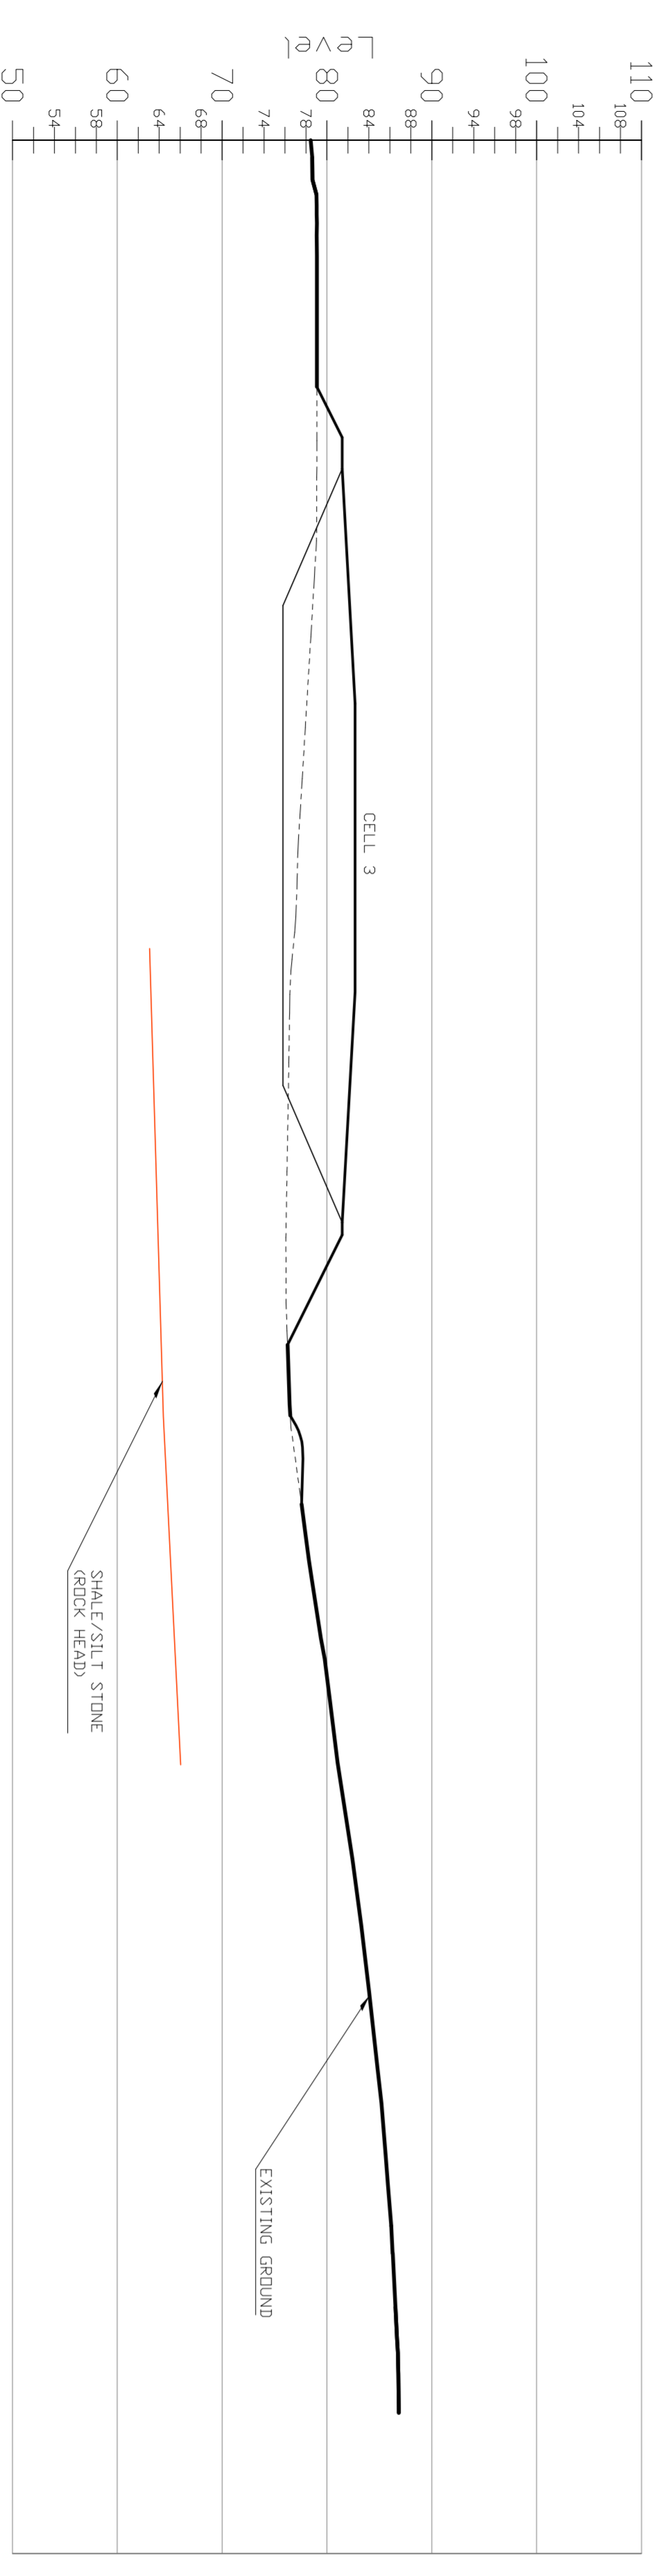

SECTION 4-4 SCALE: 1:500

Rev	Date	Description	By	Chkd
K	AUG '10	FI REQUEST	WP	RG
J	MAR '09	DMG. REVISED	WP	AM
H	JAN '09	DMG. REVISED	WP	AM
G	APR '08	DMG. REVISED	WP	AM
F	APR '08	PLANNING ISSUE	WP	AM
E	APR '07	DMG. REVISED	WP	AM
D	JAN '07	CELL 1 REVISED	WP	AM
C	MAR '06	CELL LEVELS AMENDED	AGM	RG
B	JAN '06	SEC 1-1 DELETED, 2-2 REVISED	AGM	RG
A	JAN '06	REDRAWN	AGM	RG

Client: COLLEGE PROTENS  
 Project Title: BIOMASS CHP PLANT ASH LANDFILL SITE, NOBBER, CO. MEATH.  
 Drawing Title: LONGITUDINAL SECTIONS SHEET 3 (LANDFILL CELLS)

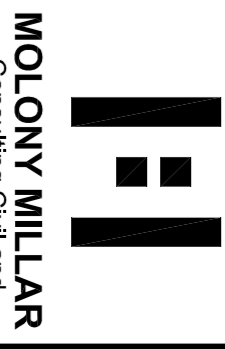

MOLONY MILLAR  
 Consulting Civil and Structural Engineers  
 Ryedbank House  
 Ryedbank Road  
 Rathfarnham  
 Dublin 14  
 Ireland  
 Tel: (353-1) 4990211  
 Fax: (353-1) 4990215  
 email: info@molonymillar.ie  
 Website: www.molonymillar.ie

Architect: MOLONY MILLAR  
 Scale: AS NOTED @ A1 Date: JAN '06  
 Drawn: N.A. Chkd: N.S.  
 CAD File: S:\DRAWINGS\898\0898-1

Planning Status: PLANNING 898-1  
 Drawing Number: 005  
 Revision: K