




ISOMETRIC VIEW - A

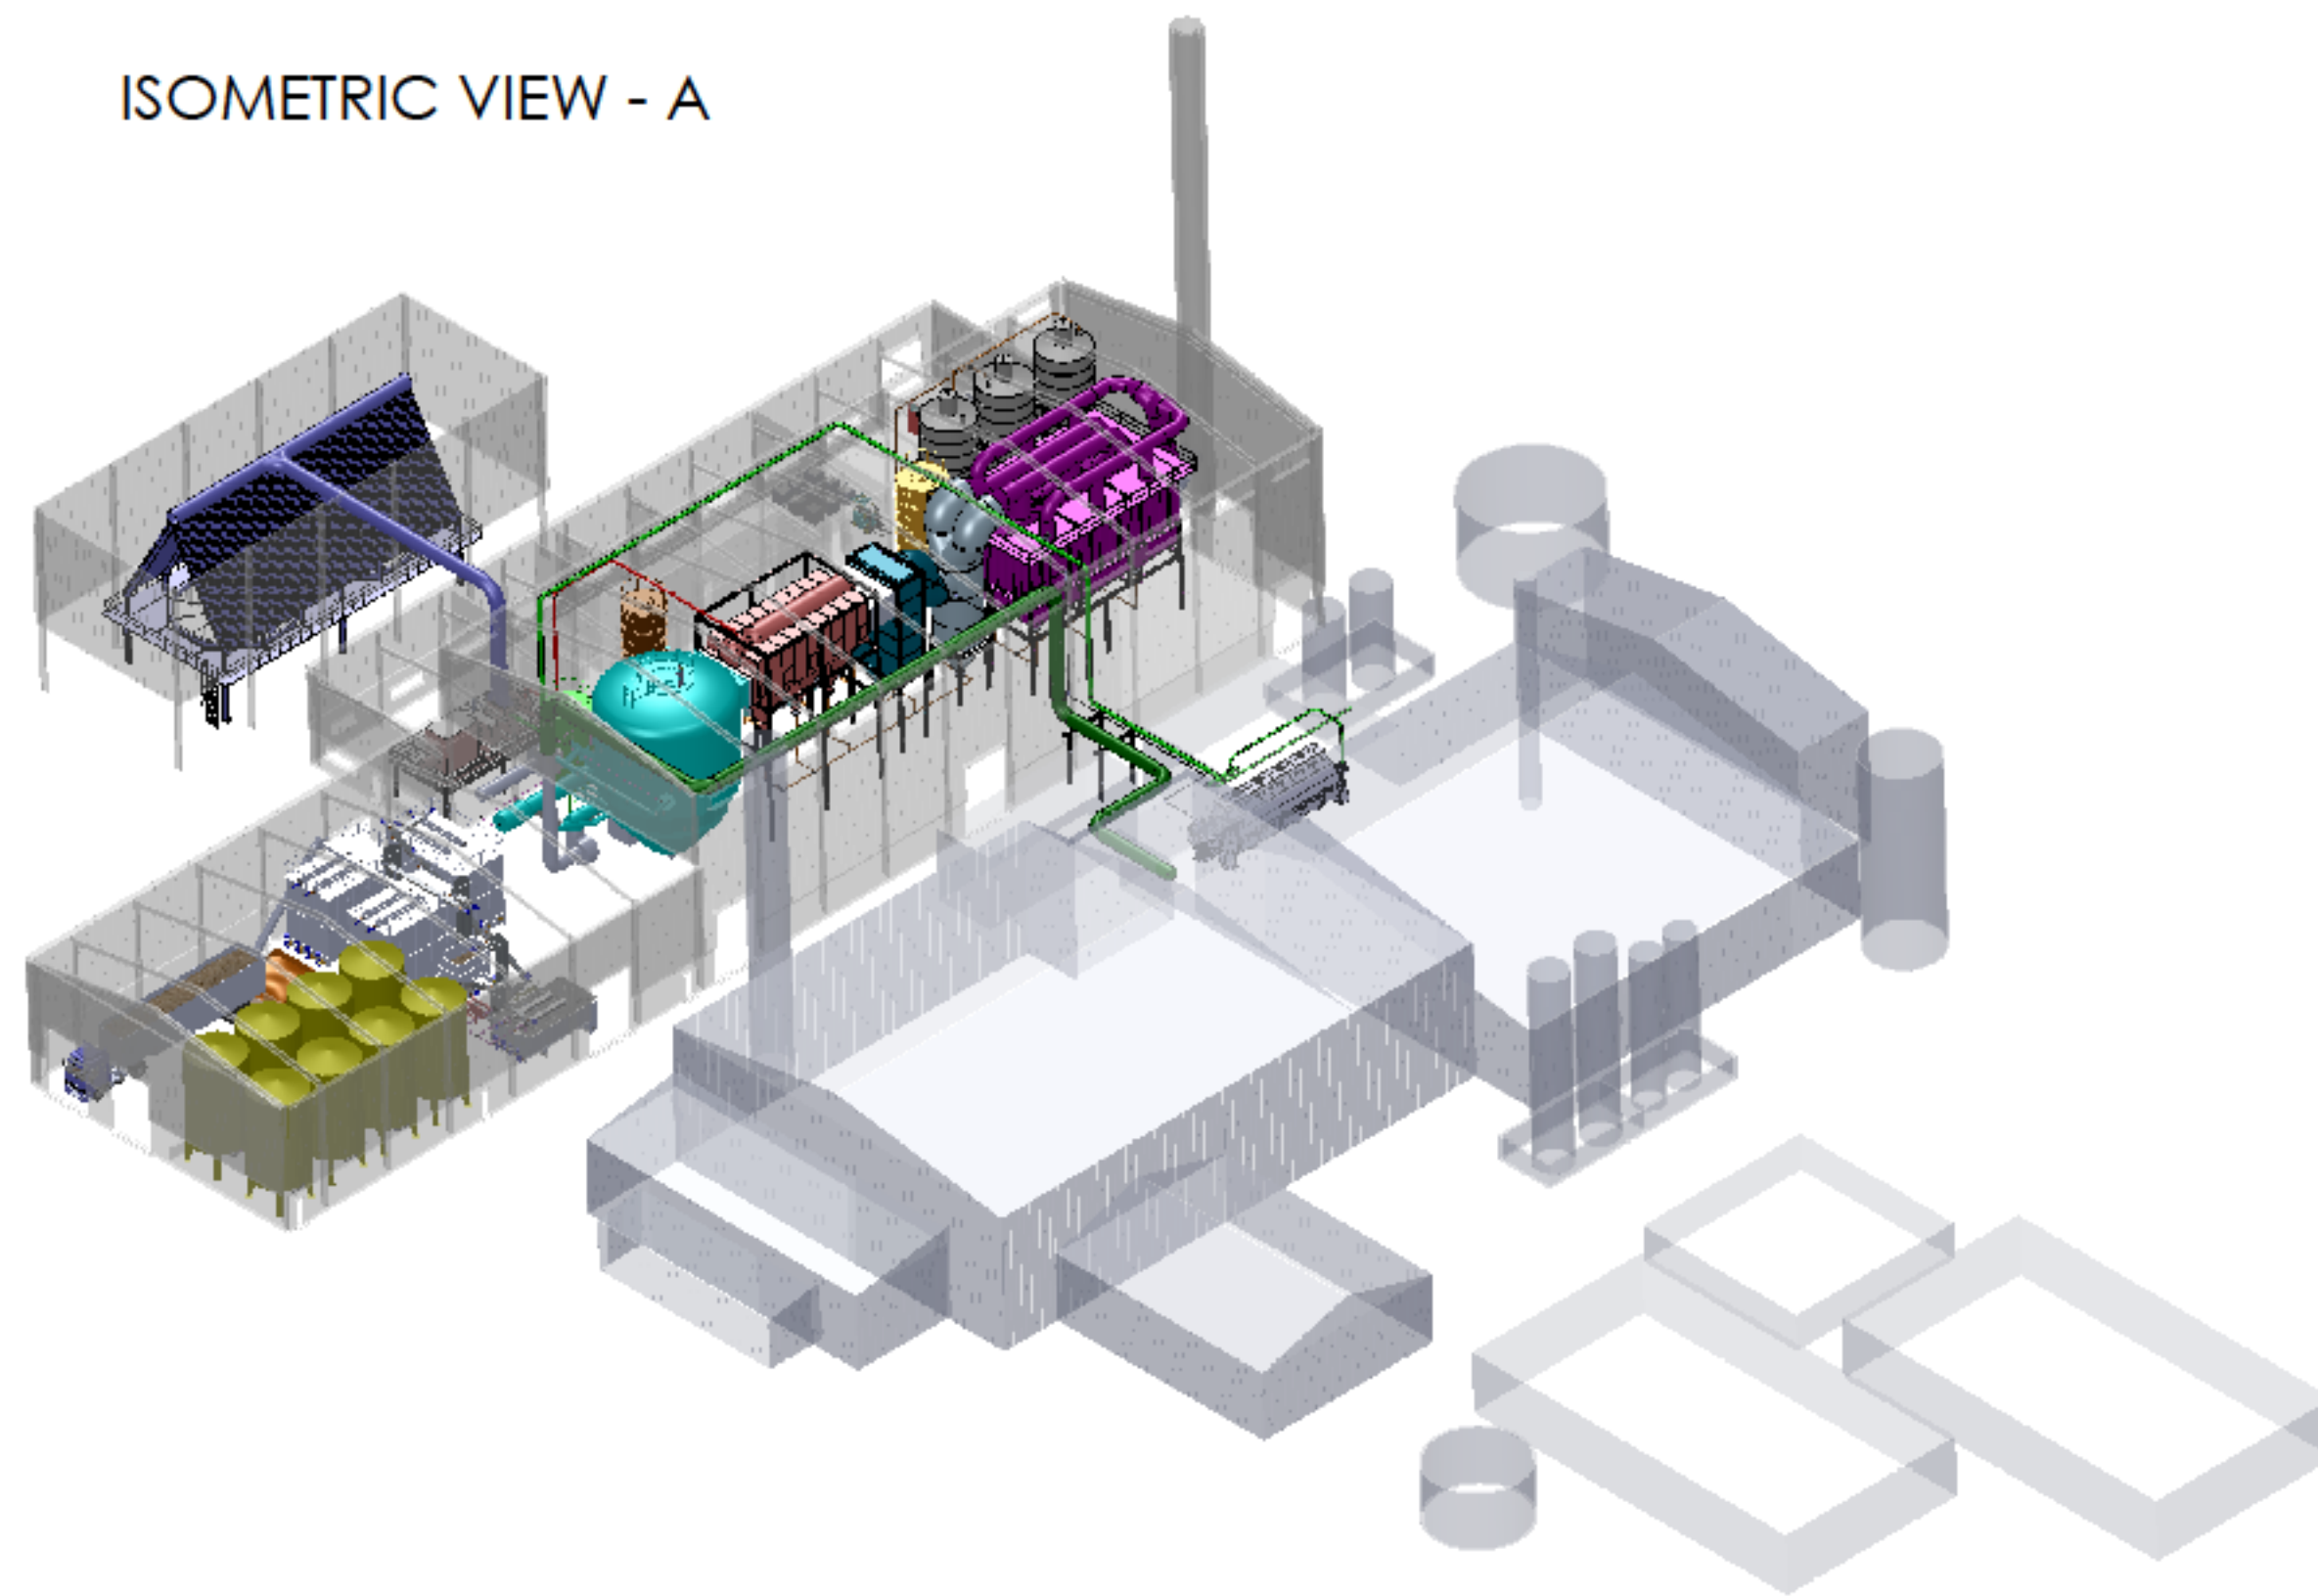




ISOMETRIC VIEW - B

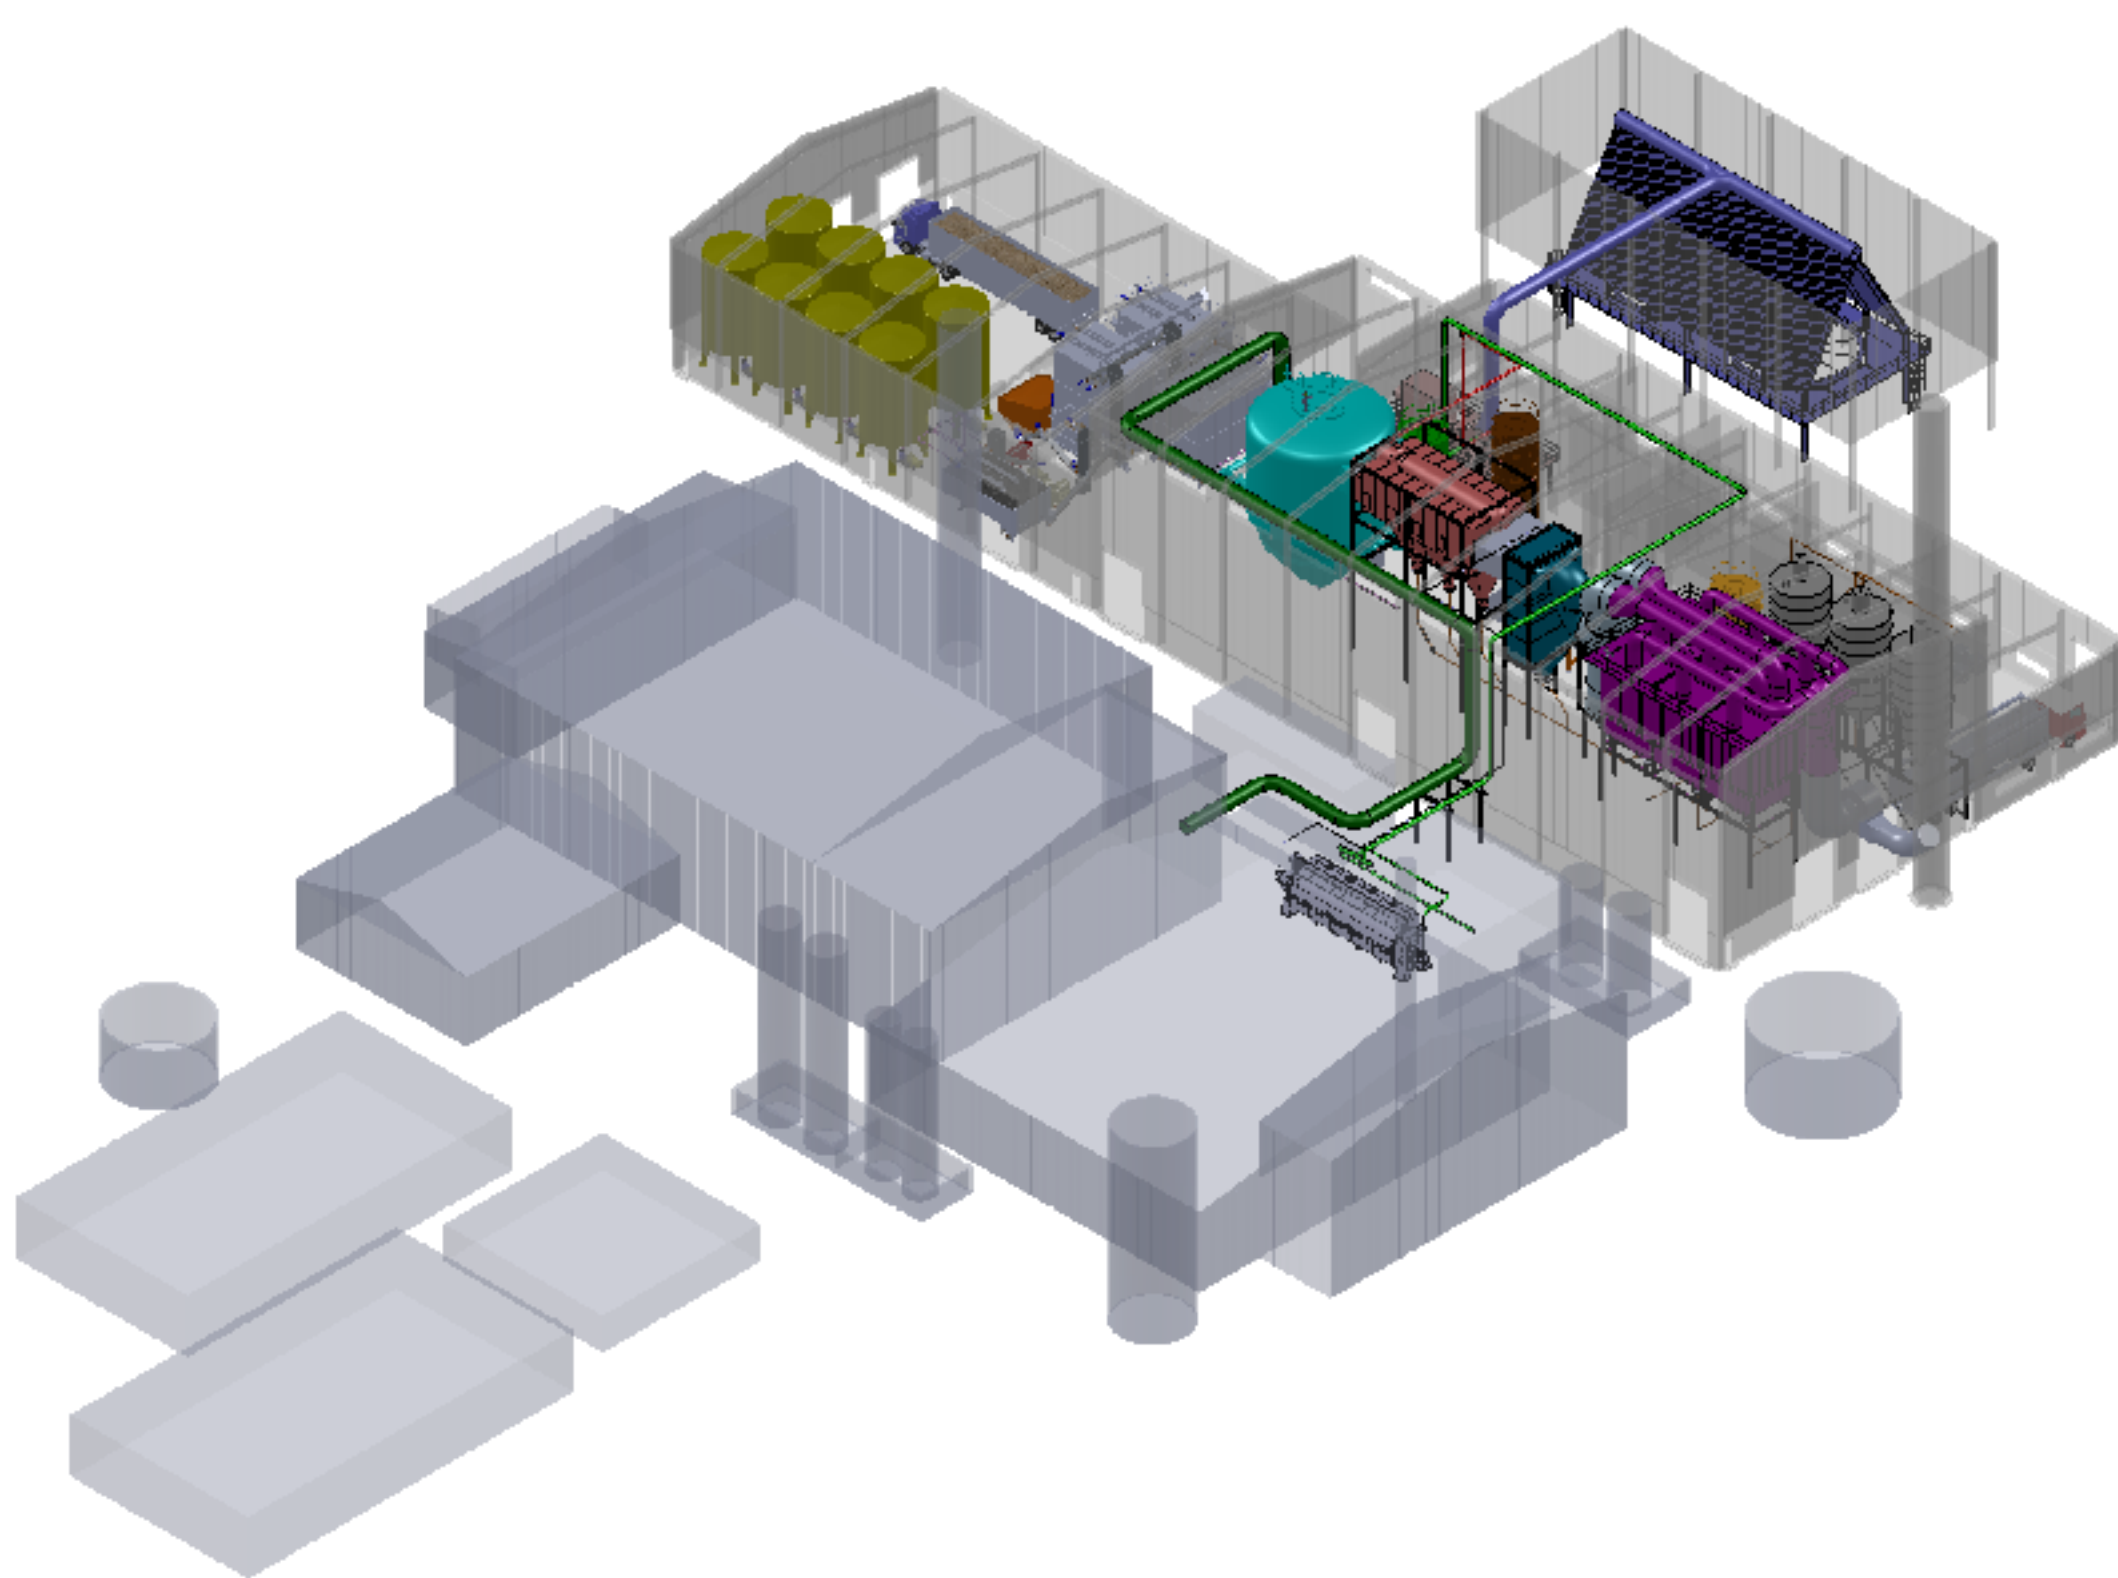

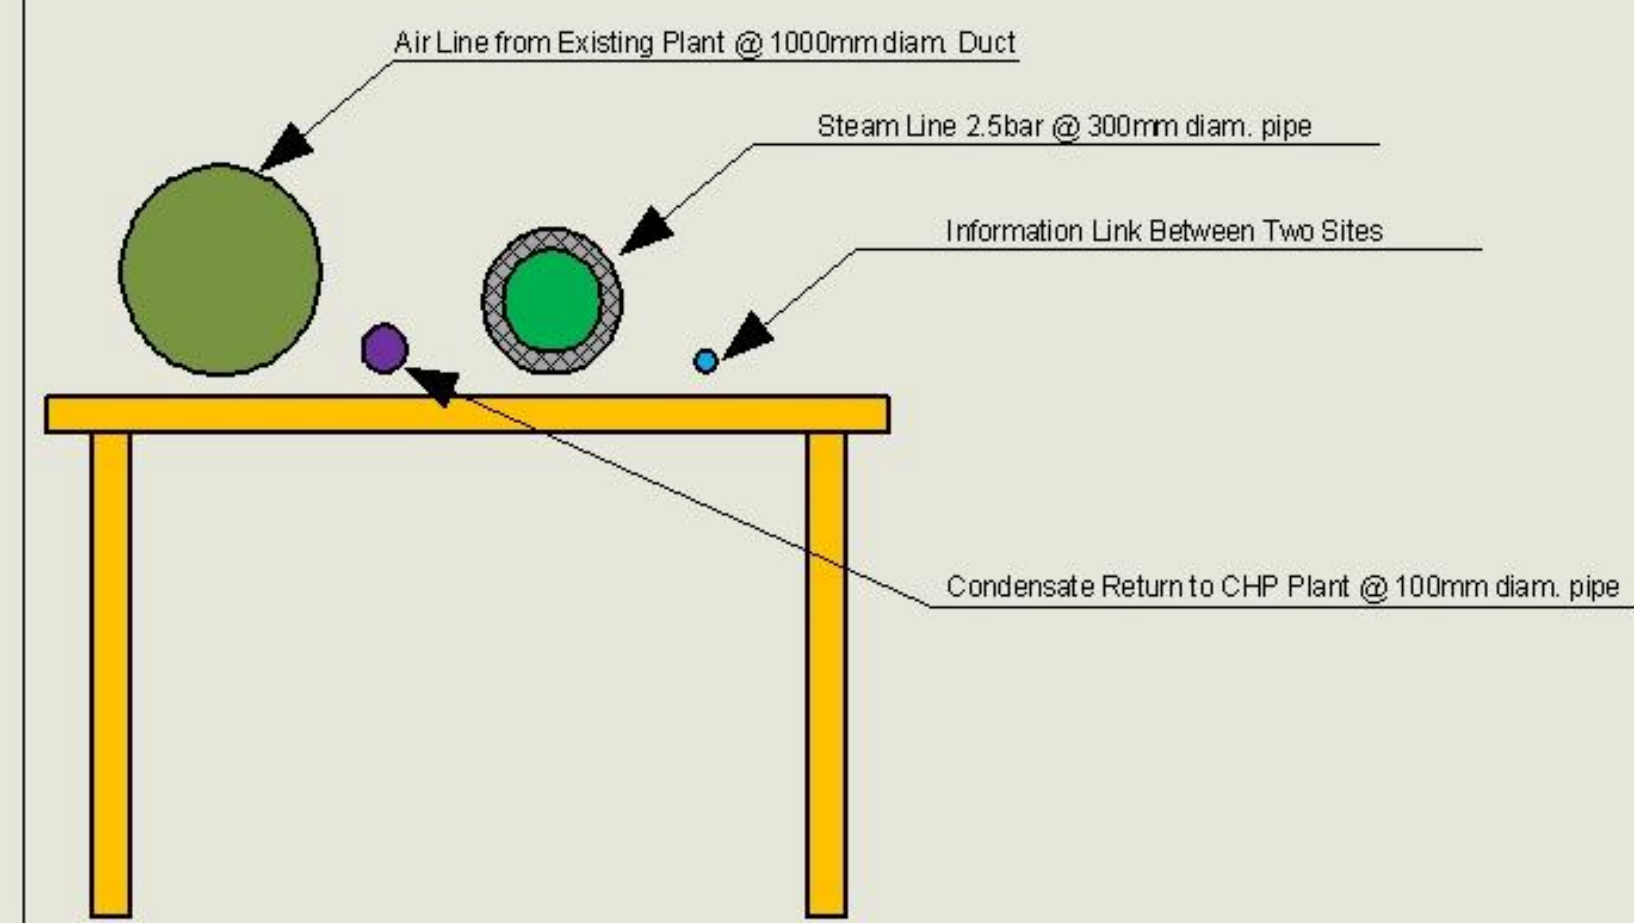Pipe Bridge



Rev	Date	Description	By	Chkd	
<table border="1"> <tr> <td>Client</td> <td colspan="4">   <b>COLLEGE PROTEINS</b> </td> </tr> <tr> <td>Project Title</td> <td colspan="4">                     BIOMASS CHP PLANT                      NO 66ER Co. MEATH                 </td> </tr> <tr> <td>Drawing Title</td> <td colspan="4">                     ISOMETRIC VIEWS OF PROPOSED                      CHP PLANT LAYOUT                 </td> </tr> <tr> <td>Architect</td> <td colspan="4">                     MOLONY MILLAR                      Consulting Civil and Structural Engineers                      Riverbank House                      Ballyboden Road                      Rathfarnham                      Dublin 14                      Ireland                      Tel: (353-1) 4930211                      Fax: (353-1) 4930215                      email: info@molonymillar.ie                      Web: www.molonymillar.ie                 </td> </tr> <tr> <td>Scale AS NOTED @ A1</td> <td>Date SEP.10</td> <td colspan="3"> </td> </tr> <tr> <td>Drawn</td> <td>Chkd</td> <td colspan="3"> </td> </tr> <tr> <td> </td> <td> </td> <td colspan="3"> </td> </tr> <tr> <td colspan="5"> <table border="1"> <tr> <td>Drawing Status</td> <td>Job Number</td> <td>Drawing Number</td> <td>Revision</td> </tr> <tr> <td>PLANNING</td> <td>896-1</td> <td>003</td> <td>A</td> </tr> </table> </td> </tr> </table>					Client	 <b>COLLEGE PROTEINS</b>				Project Title	BIOMASS CHP PLANT NO 66ER Co. MEATH				Drawing Title	ISOMETRIC VIEWS OF PROPOSED CHP PLANT LAYOUT				Architect	MOLONY MILLAR Consulting Civil and Structural Engineers Riverbank House Ballyboden Road Rathfarnham Dublin 14 Ireland Tel: (353-1) 4930211 Fax: (353-1) 4930215 email: info@molonymillar.ie Web: www.molonymillar.ie				Scale AS NOTED @ A1	Date SEP.10				Drawn	Chkd									<table border="1"> <tr> <td>Drawing Status</td> <td>Job Number</td> <td>Drawing Number</td> <td>Revision</td> </tr> <tr> <td>PLANNING</td> <td>896-1</td> <td>003</td> <td>A</td> </tr> </table>					Drawing Status	Job Number	Drawing Number	Revision	PLANNING	896-1	003	A
Client	 <b>COLLEGE PROTEINS</b>	
Project Title	BIOMASS CHP PLANT NO 66ER Co. MEATH	
Drawing Title	ISOMETRIC VIEWS OF PROPOSED CHP PLANT LAYOUT	
Architect	MOLONY MILLAR Consulting Civil and Structural Engineers Riverbank House Ballyboden Road Rathfarnham Dublin 14 Ireland Tel: (353-1) 4930211 Fax: (353-1) 4930215 email: info@molonymillar.ie Web: www.molonymillar.ie	
Scale AS NOTED @ A1	Date SEP.10	
Drawn	Chkd	
<table border="1"> <tr> <td>Drawing Status</td> <td>Job Number</td> <td>Drawing Number</td> <td>Revision</td> </tr> <tr> <td>PLANNING</td> <td>896-1</td> <td>003</td> <td>A</td> </tr> </table>					Drawing Status	Job Number	Drawing Number	Revision	PLANNING	896-1	003	A	
Drawing Status	Job Number	Drawing Number	Revision	
PLANNING	896-1	003	A	